



5778
5779
5780

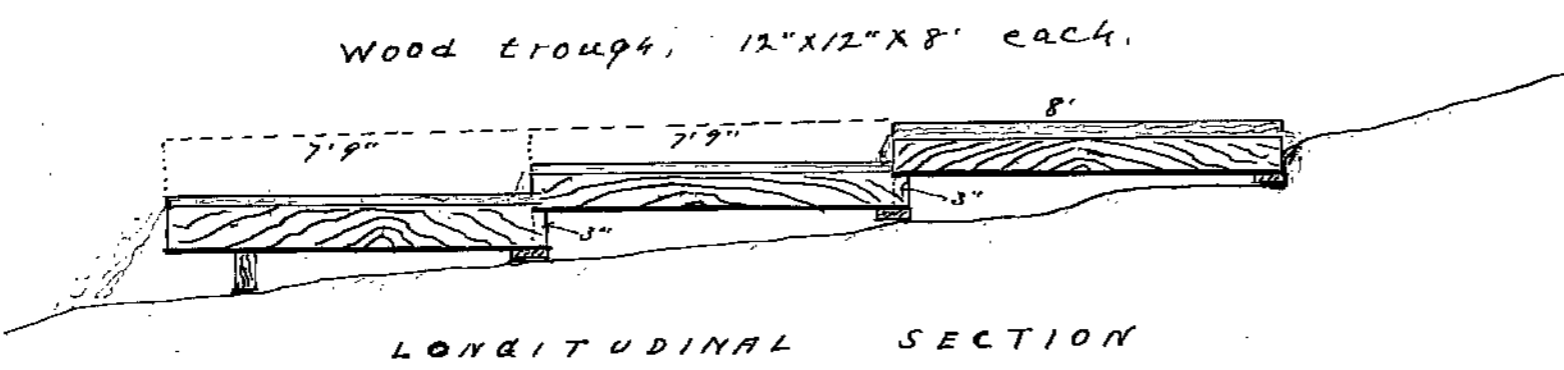

LONGITUDINAL SECTION

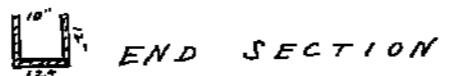

END SECTION

M A P
 SHOWING THE WORKS
 AS DESCRIBED IN APPLICATION
 NOS 5778-5779-5780,
 OF
 SAMUEL R. CLARK, HARRY L. CLARK
 AND PRUDENCIO MENDIYE,
 WHOSE ADDRESS IS
 BATTLE MOUNTAIN, LANDER CO., NEV.
 SCALE 300 FT. TO ONE INCH

State of Nevada
 County of Lander ss.

I, O. R. Adams, first being duly sworn, depose and say, that the above map is a true and accurate plat of the works described in application Nos 5778-5779-5780, of Samuel R. Clark, Harry L. Clark and Prudencio Mendiye, taken from the field notes of a survey made by me, completed on the 5th day of October 1923.
 That the map and survey were made at the instance of Samuel R. Clark and that it truly represents the works described in application Nos 5778-5779-5780.

O. R. Adams
 Juror.

Subscribed and sworn to before me,
 this 14th day of November, 1923.

W. C. Hancock

Notary Public in and for Lander County, Nevada.

FILED
 STATE ENGINEER'S OFFICE

Nov 30 1923
 11-15-23

FILED
 Nov 15 1923
 STATE ENGINEER'S OFFICE

5778 - 1533 - March 18, 1924
 5779 - 1534 - March 18, 1924
 5780 - 1535 - March 18, 1924

5778-5779-5780